
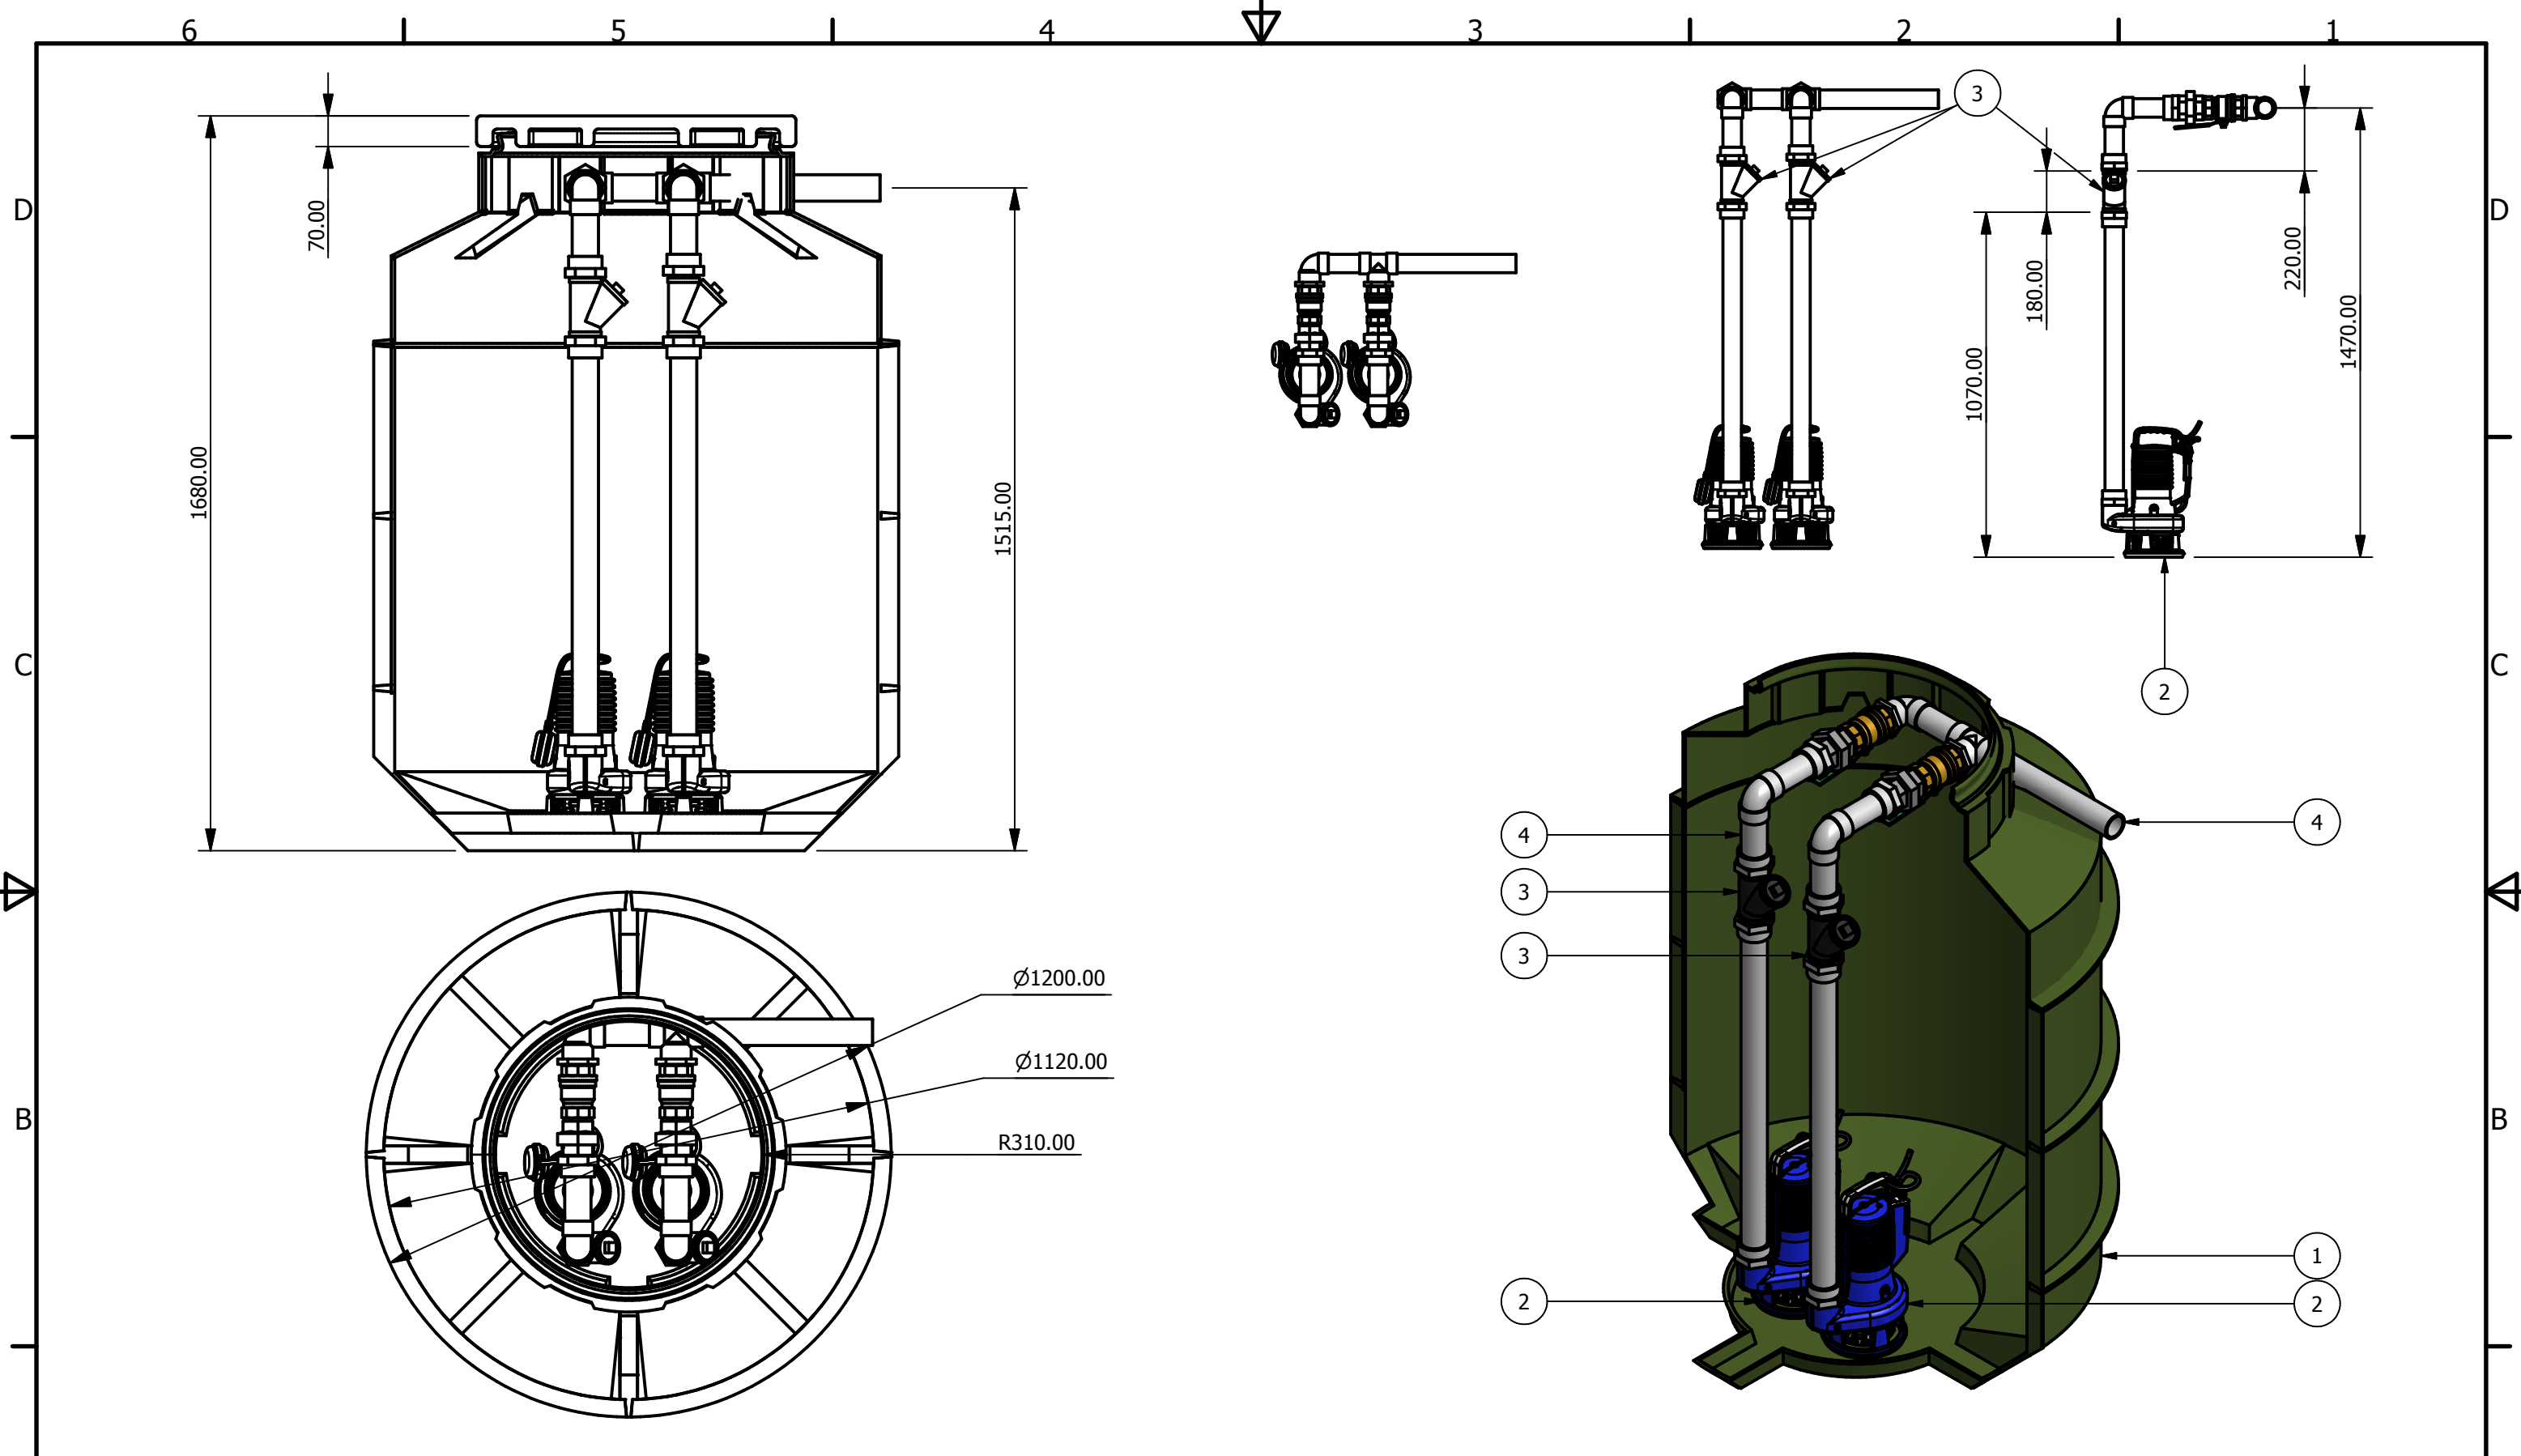


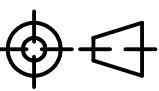

ITEM	QTY	PART NUMBER	DESCRIPTION
4	1	DISCHARGE PIPEWORK	50mm PVC PRESSURE PIPE & FITTINGS c/w 50mm BRASS BALL VALVE
3	2	ZEN-NRVBALL50	ZENIT 50mm BALL TYPE NON-RETURN VALVE
2	2	ZEN-DRBLUEP200/2/G50V	ZENIT DR SERIES SUBMERSIBLE DRAINAGE PUMP
1	1	WI-1200WT TANK	1200lt POLYETHELENE TANK

 WHITE INTERNATIONAL 52-60 Ashford Ave Milperra NSW 2214, Australia Phone (02) 9783 6000 Fax (02) 9783 6003 Email pumpsales@whiteint.com.au www.whiteint.com.au	Designed by LincolnB	Date 27/11/2014	Project Packaged Pumping Stations	Client WHITE INT.
	Checked by JamieD	Date 21/07/2014	Title DUAL 1200lt PPS STORMWATER	
	Approved by DavidS	Date 21/07/2014	Sheet Size A3	Drawing Number PPS-2FS1200DRBP200
ALL DIMENSIONS ARE SHOWN IN mm UNLESS SPECIFIED OTHERWISE. SCALE AS SHOWN			Scale 1 : 14	Date Issued 21/07/2014
			Revision 1 / 1	Sheet 1 / 1