
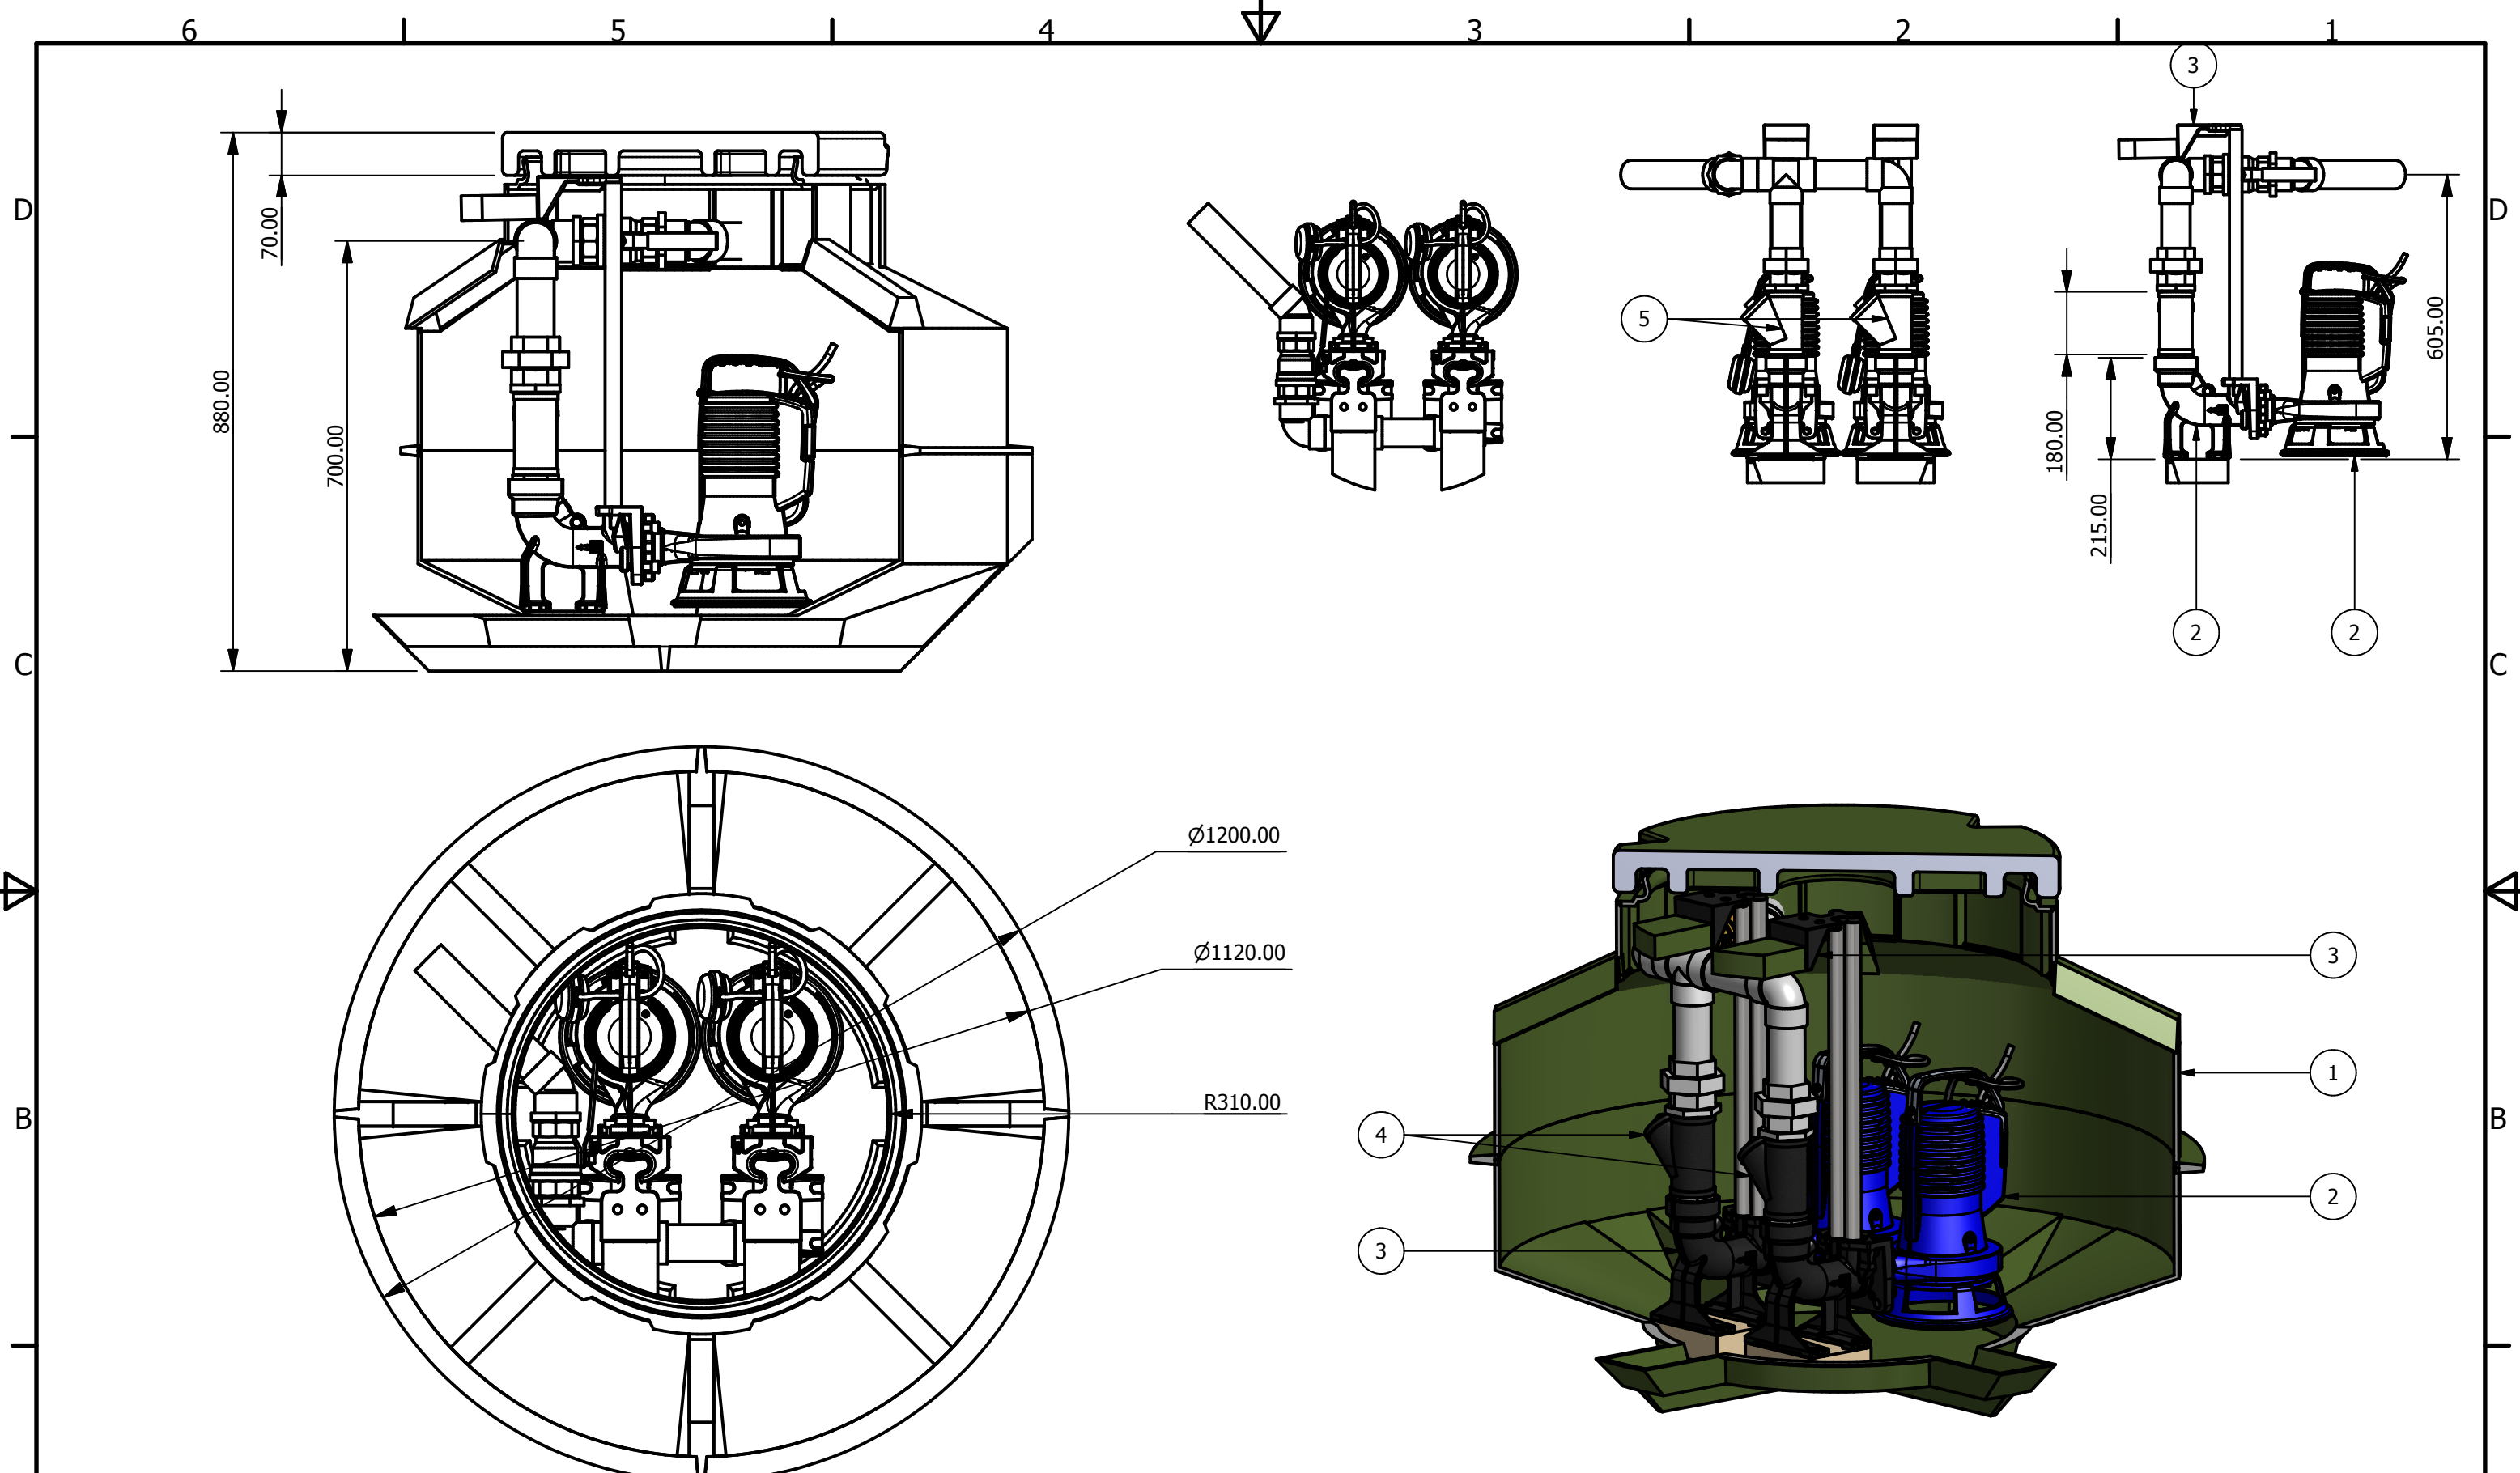


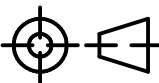

A	5	1	DISCHARGE PIPEWORK	50mm PVC PRESSURE PIPE & FITTINGS c/w 50mm BRASS BALL VALVE	 PUMPSERV PTY LTD Unit 6, 3 Marina Close Mount Kuring-Gai NSW 2080, Australia Phone (02) 9457 8622 Fax (02) 9457 9891 Email sales@pumpserv.com www.pumpserv.com	Designed by LincolnB	Date 21/11/2014	Project Packaged Pumping Stations	Client WHITE INT	A		
	8	2	ZEN-NRVBALL50	ZENIT 50mm BALL TYPE NON-RETURN VALVE		Checked by JamieD	Date 23/11/2014	Title DUAL 600lt PPS SEWERAGE GRINDER				
	3	2	ZEN-CF50V	ZENIT COUPLING DEVICE WITH VERTICAL OUTLET p/n 711149		Approved by DavidS	Date 23/11/2014					
	2	2	ZEN-GRBLUEP200/2/G50H	ZENIT GR SERIES SUBMERSIBLE SEWERAGE GRINDER PUMP		ALL DIMENSIONS ARE SHOWN IN mm UNLESS SPECIFIED OTHERWISE. SCALE AS SHOWN			Sheet Size A3		Drawing Number PPS-2GR600GRBP200	Revision
	1	2	WI-600WT TANK	600lt POLYETHELENE TANK				Scale 1 : 10	Date Issued 23/11/2014		Sheet 1 / 1	
	ITEM	QTY	PART NUMBER	DESCRIPTION								
		6	1	5	1	4	3	1	2	1		