


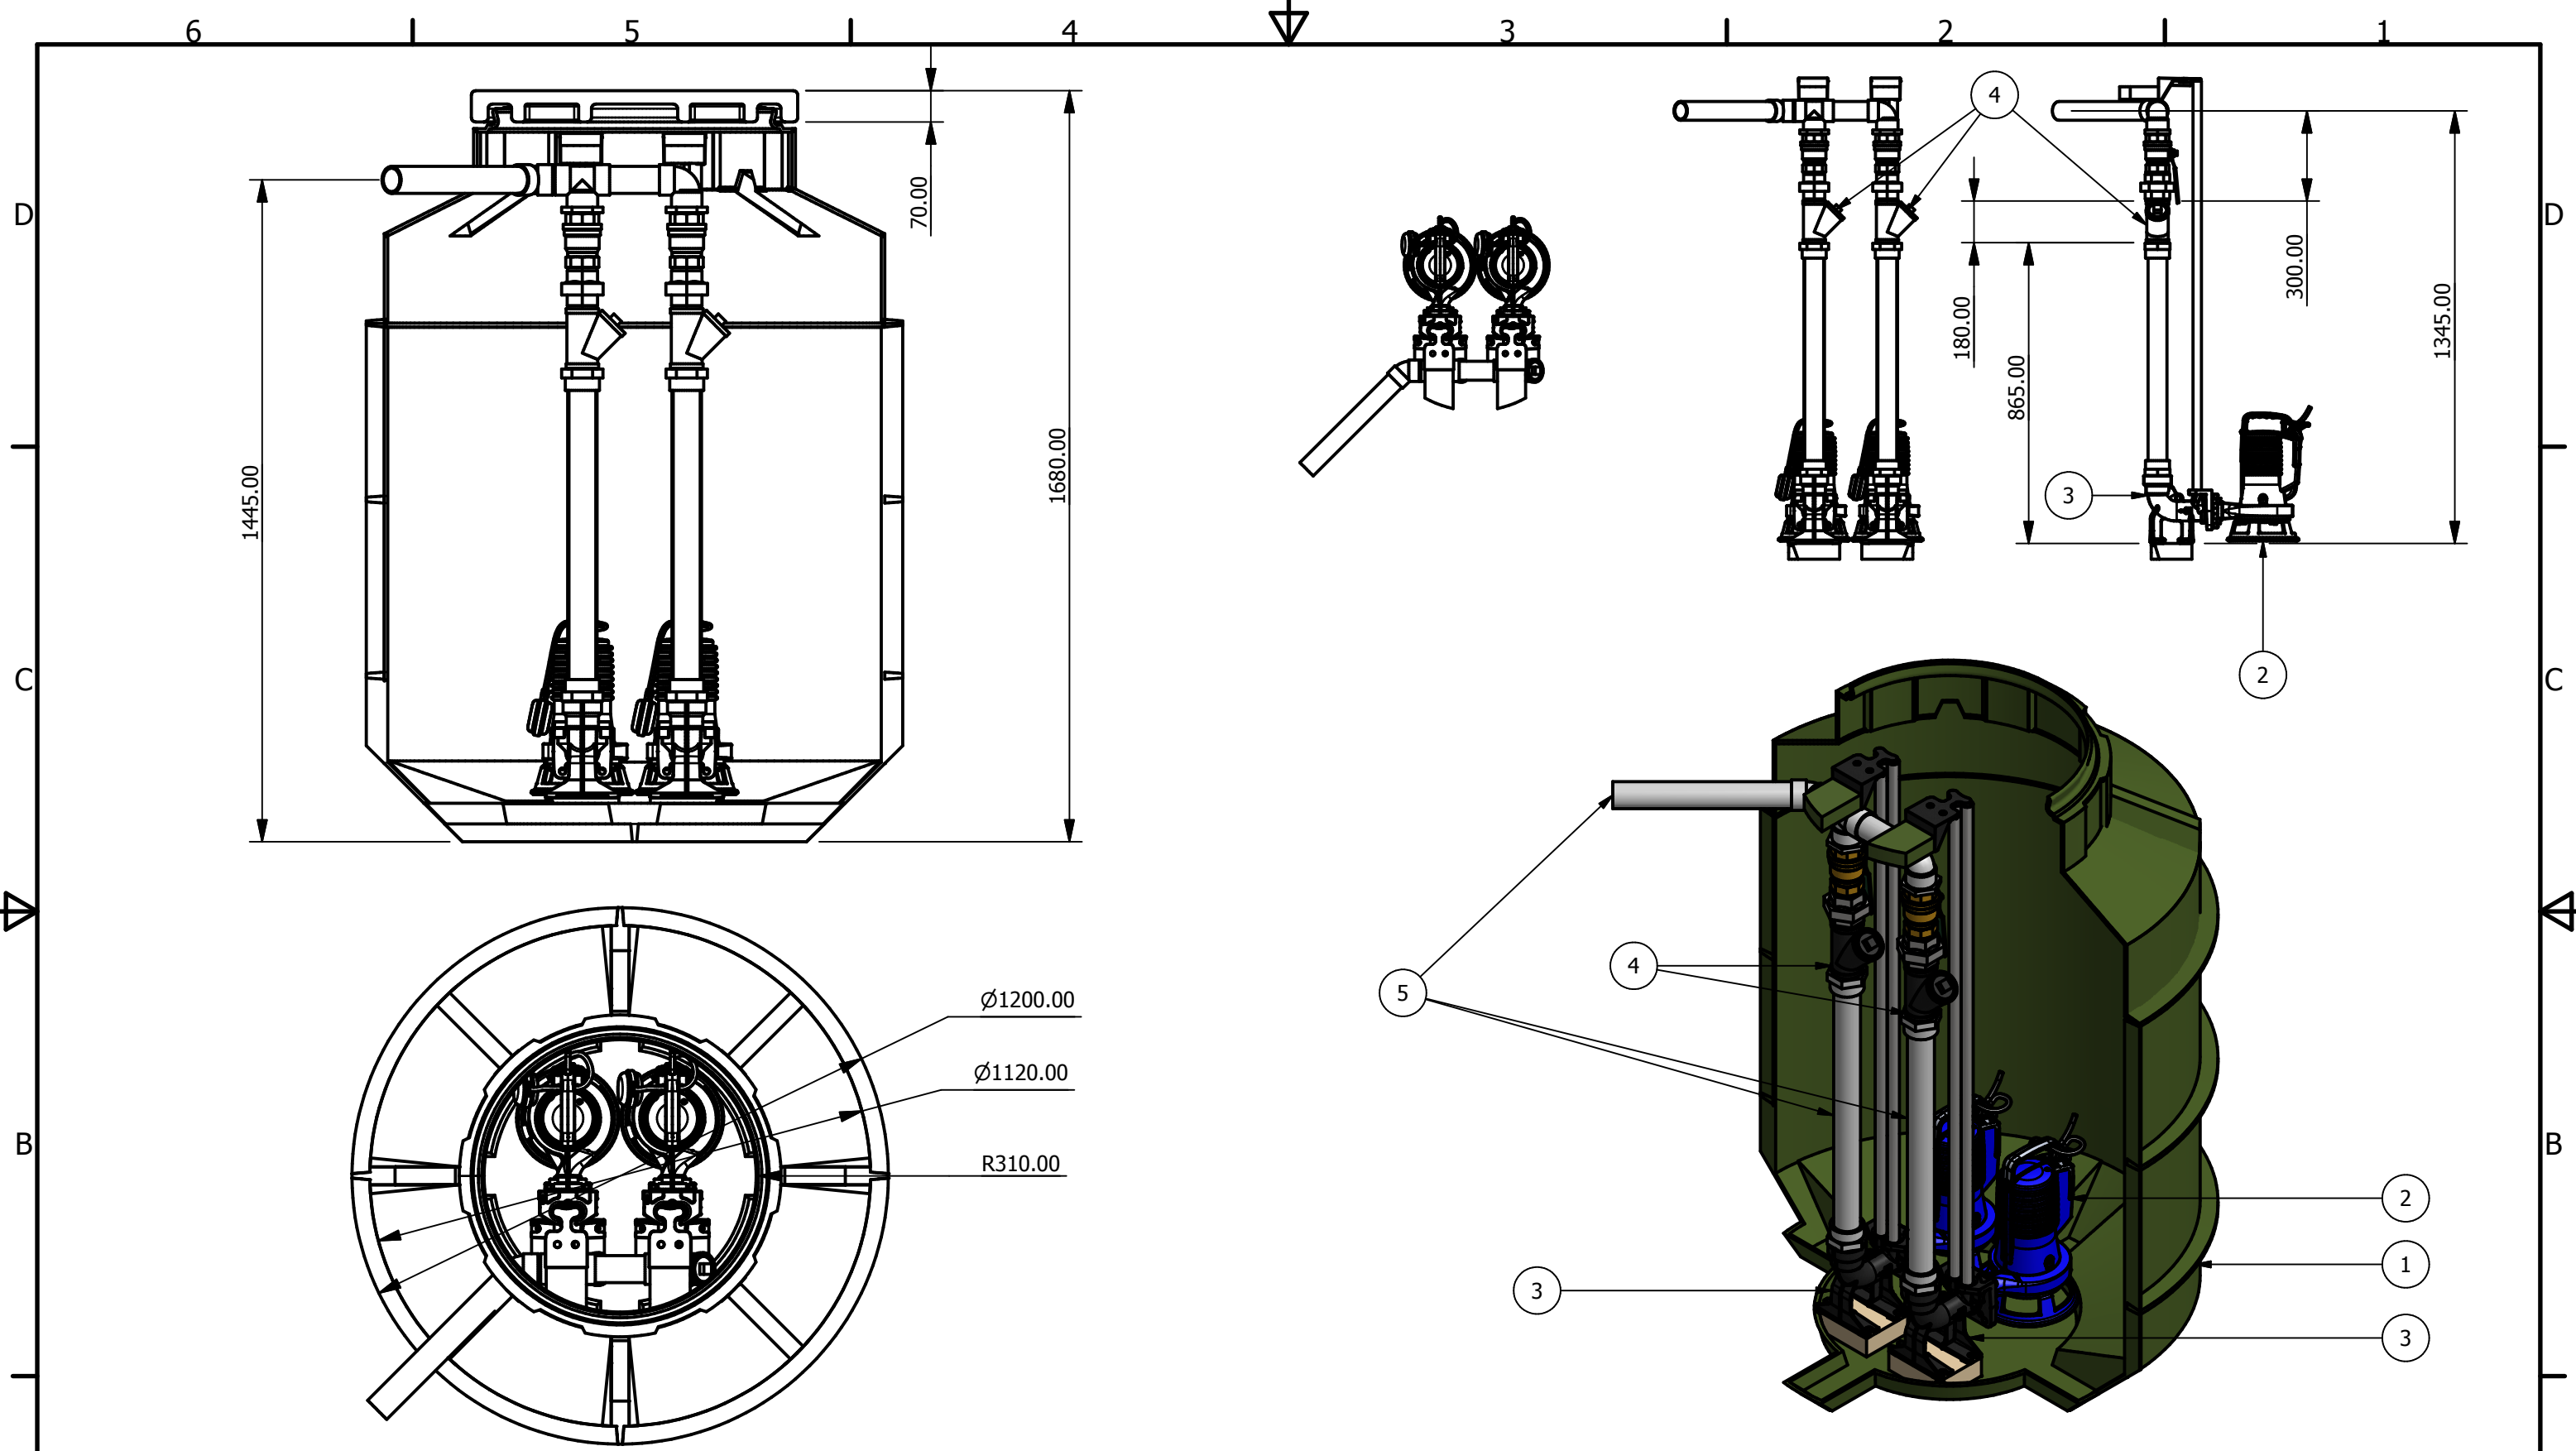


A	5	1	DISCHARGE PIPEWORK	50mm PVC PRESSURE PIPE & FITTINGS c/w 50mm BRASS BALL VALVE
	4	2	ZEN-NRVBALL50	ZENIT 50mm BALL TYPE NON-RETURN VALVE
	3	2	ZEN-CF50V	ZENIT COUPLING DEVICE WITH VERTICAL OUTLET
	2	2	ZEN-GRBLUEP200/2/G50H	ZENIT GR SERIES SUBMERSIBLE SEWERAGE GRINDER PUMP
	1	1	WI-1200WT TANK	1200lt POLYETHELENE TANK
ITEM		QTY	PART NUMBER	DESCRIPTION



WHITE INTERNATIONAL PTY LTD
52-60 Ashford Ave
Milperra
NSW 2214, Australia
Phone (02) 9783 6000
Fax (02) 9783 6003
Email pumpsales@whiteint.com.au
www.whiteint.com.au

Designed by LincolnB	Date 27/11/2014
Checked by JamieD	Date 21/07/2014
Approved by DavidS	Date 21/07/2014

ALL DIMENSIONS ARE SHOWN IN mm UNLESS SPECIFIED OTHERWISE. SCALE AS SHOWN

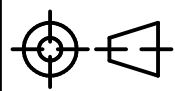

Project Packaged Pumping Stations		Client WHITE INT.
Title DUAL 1200lt PPS SEWERAGE GRINDER		
Sheet Size A3	Drawing Number PPS-2GR1200GRBP200	Revision
Scale 1 : 14	Date Issued 21/07/2014	Sheet 1 / 1