


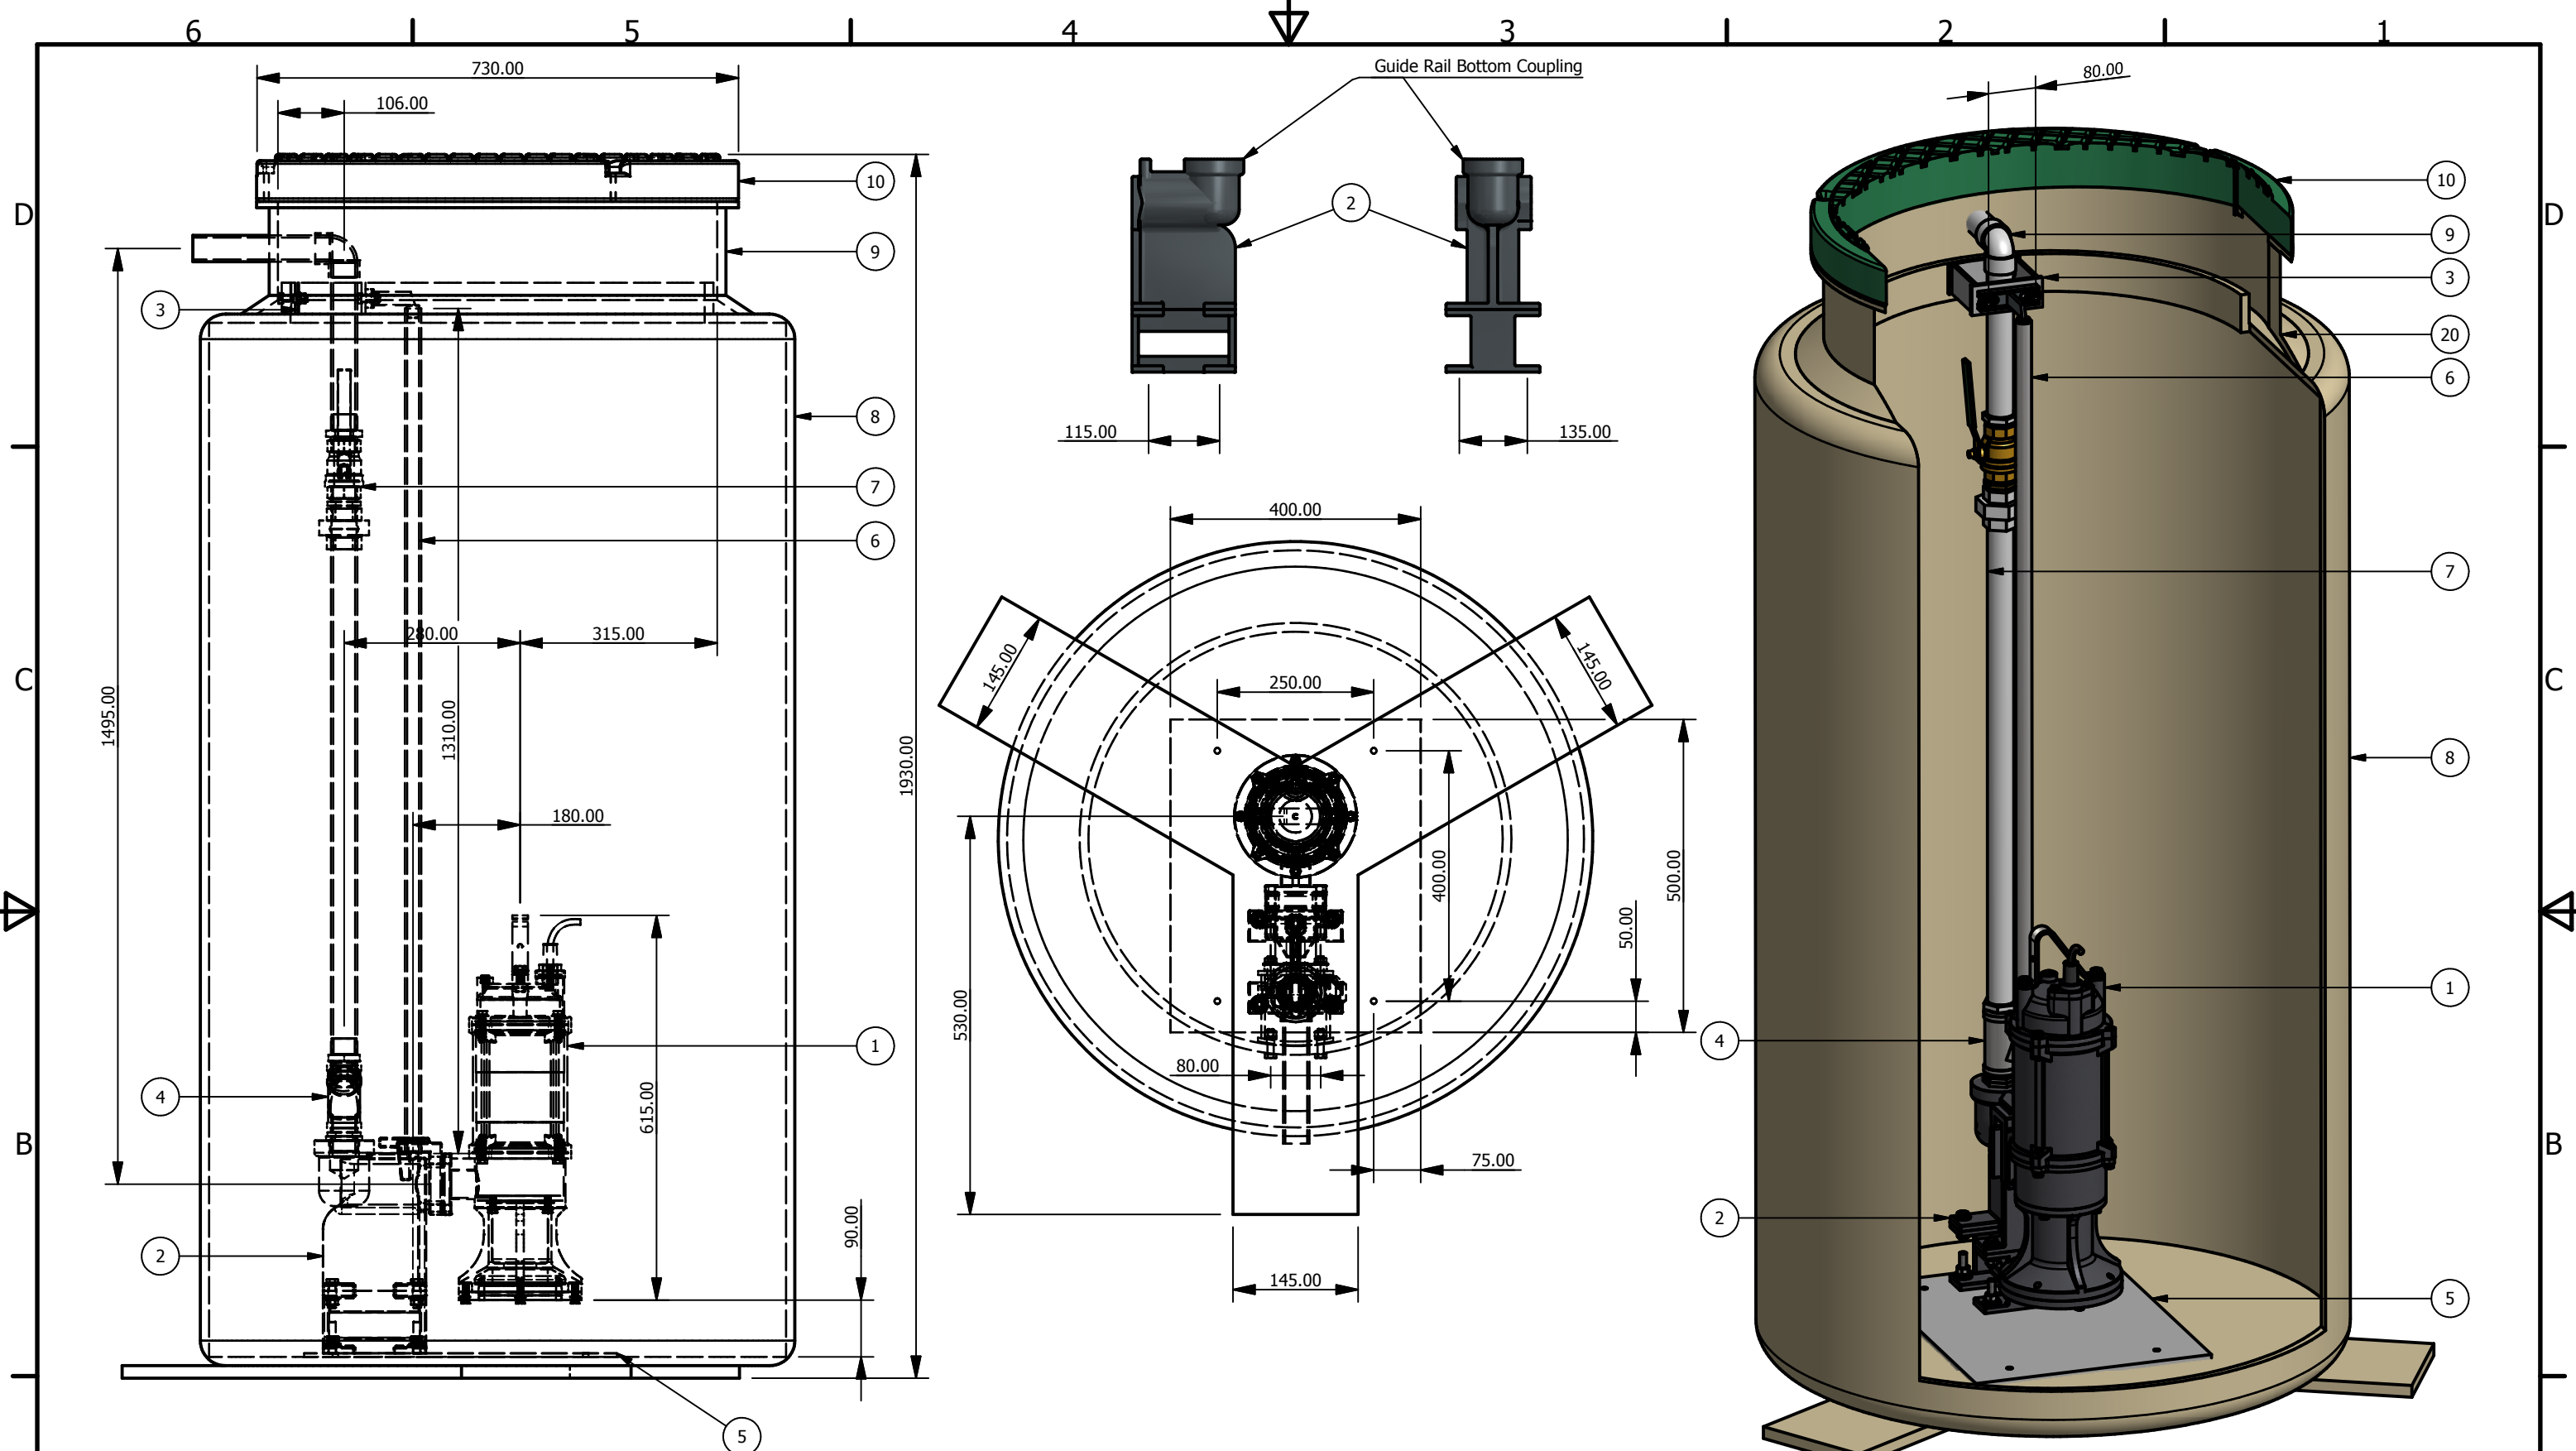

10	1	WI 1000lt PE Tank Lid	1000lt POLYETHELENE Tank Lid
9	1	WI 1000lt PE Tank Lid Riser	1000lt POLYETHELENE Tank Lid Riser
8	1	WI 1000lt PE Tank	1000lt POLYETHELENE Tank
7	1	Discharge Pipework	32mm PVC Pressure Pipe and 32mm BRASS Ball Valve WATERMARK APP.
6	1	Pump Guide Rail	25mm SCH10 304STST Pipe 1310mm Long
5	1	Guide Rail Coupling Mounting Plate	304STST 6mm Plate, 400mm x 500mm for Mounting The Guide Rail Coupling Foot
4	1	ZEN-NRVBALL32 p/n 711468	ZENIT Ball Type Non-Return Valve
3	1	STST Guide Rail Top Bracket Mount	304STST 50mm x 4mm Flat Bar
2	1	BIANCO Guide Rail CF	Guide Rail Coupling Foot Kit c/w Pump Claw, Top Bracket & Coupling
1	1	BIA-PDG150M	BIANCO Progressive Cavity Pressurised Sewerage Pump
ITE	QT	PART NUMBER	DESCRIPTION



WHITE INTERNATIONAL PTY LTD
52-60 Ashford Ave
Milperra
NSW 2214, Australia
Phone (02) 9783 6000
Fax (02) 9783 6003
Email pumpsales@whiteint.com.au
www.whiteint.com.au

Designed by
LincolnB

Checked by
KevinF

Approved by
DavidS

Date
23/07/2014

Date
24/07/2014

Date
24/07/2014

Project
Pressurised Sewer

Title
1000lt Sgl BIA-PDG150M Guide Rail Sewerage Tank

Sheet Size
A3

Scale
1 : 10

Client
White Int

Drawing Number
WH-1000GRPDG150M

Date Issued
24/07/2014

Revision
1 / 1

ALL DIMENSIONS ARE SHOWN IN mm UNLESS SPECIFIED OTHERWISE. SCALE AS SHOWN

