



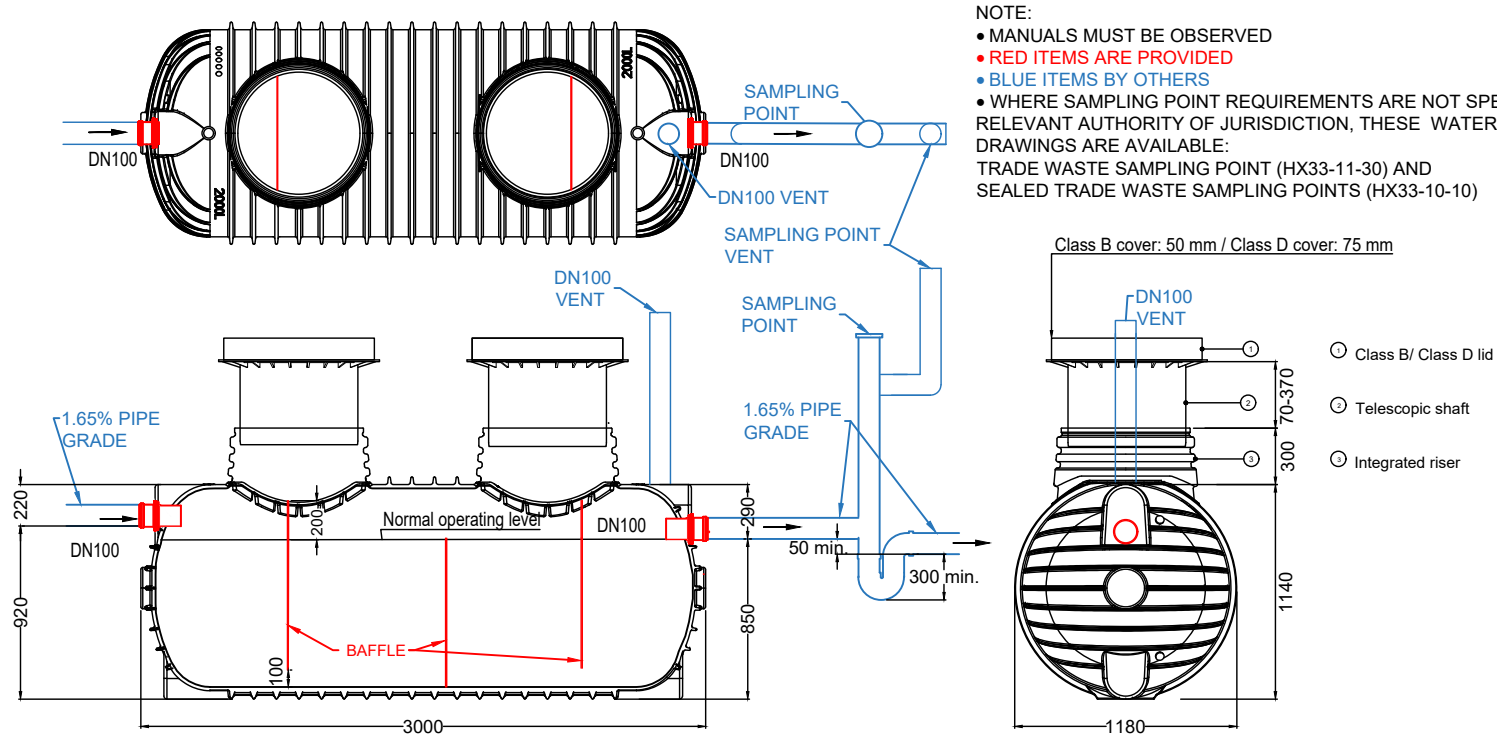


article Neutralising Tank a.k.a. Passive Mixing Tank SC 2000				article no. 31.0104	
drawn ISC	weight 190 kg	comments Extension risers are available.		GRAF Australia Pty Ltd 43b Sparks Road, Henderson WA 6166 info@grafaustalia.com.au www.grafaustalia.com.au	
date 2026.03.13	tolerance +/- 3%	scale 1:30 @ A4	units mm		

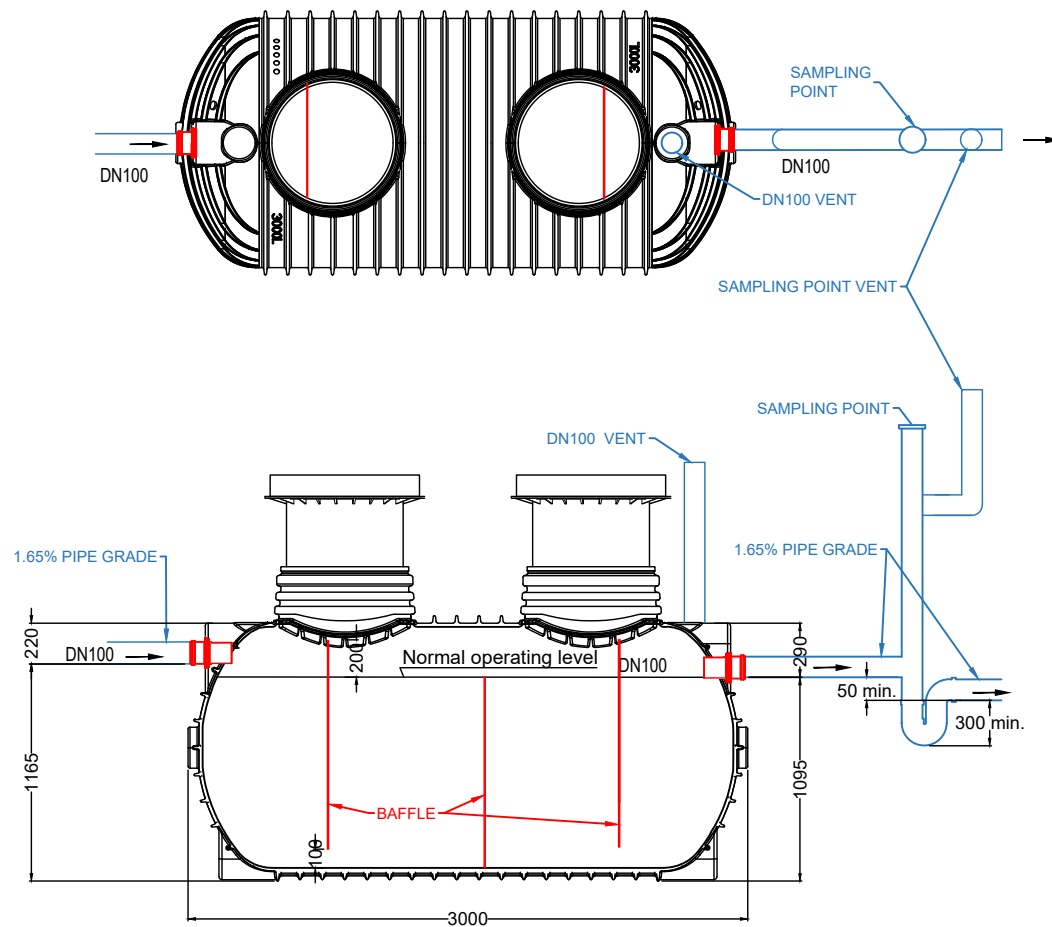




NOTE:

- MANUALS MUST BE OBSERVED
- RED ITEMS ARE PROVIDED
- BLUE ITEMS BY OTHERS
- WHERE SAMPLING POINT REQUIREMENTS ARE NOT SPECIFIED BY RELEVANT AUTHORITY OF JURISDICTION, THESE WATER CORPORATION DRAWINGS ARE AVAILABLE: TRADE WASTE SAMPLING POINT (HX33-11-30) AND SEALED TRADE WASTE SAMPLING POINTS (HX33-10-10)

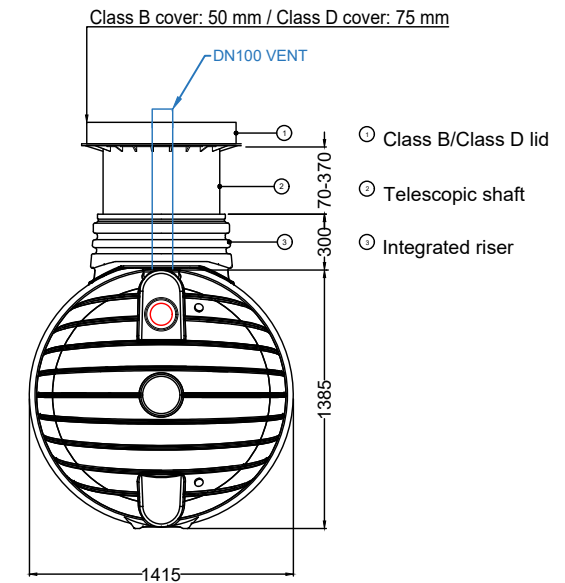


article Neutralising Tank a.k.a. Passive Mixing Tank SC 3000				article no. 31.0105	
drawn ISC	weight 235 kg	comments Extension risers are available.		GRAF Australia Pty Ltd 43b Sparks Road, Henderson WA 6166 info@grafaustalia.com.au www.grafaustalia.com.au	
date 2026.03.13	tolerance +/- 3%	scale 1:40 @ A4	units mm		



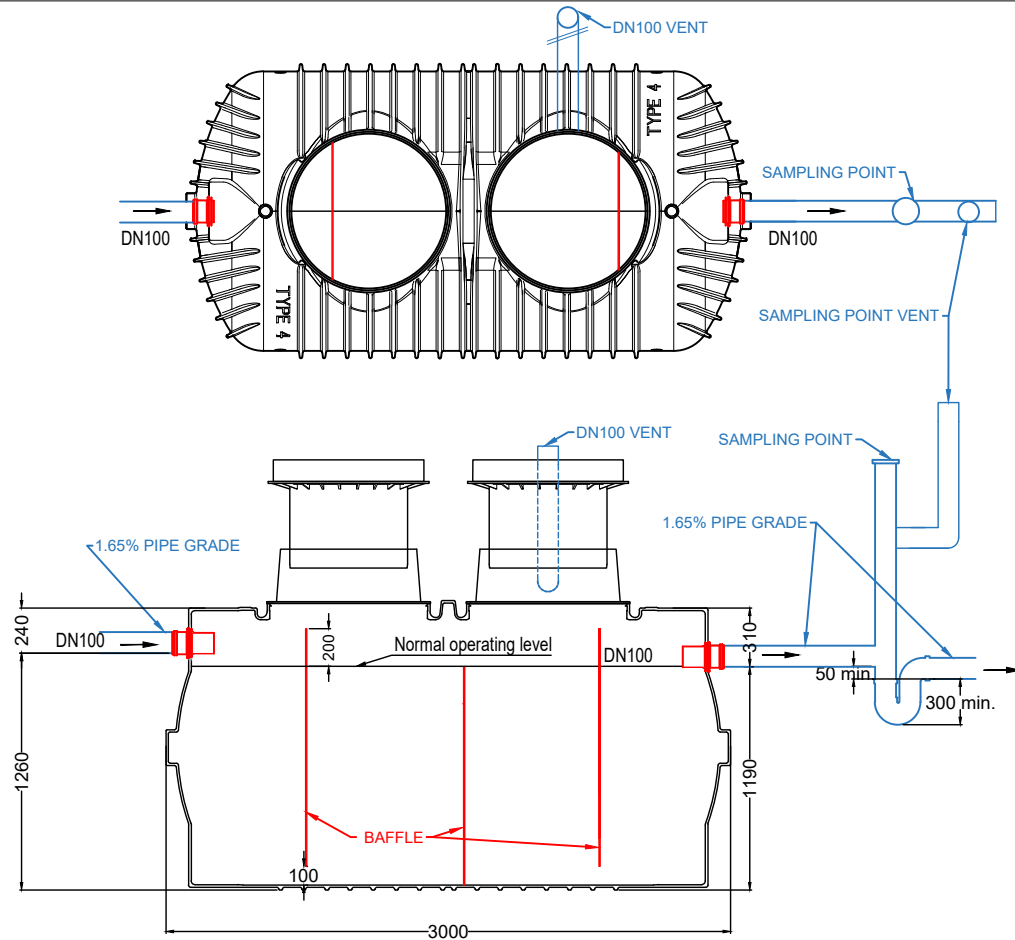


NOTE:

- MANUALS MUST BE OBSERVED
- **RED ITEMS ARE PROVIDED**
- **BLUE ITEMS BY OTHERS**
- WHERE SAMPLING POINT REQUIREMENTS ARE NOT SPECIFIED BY RELEVANT AUTHORITY OF JURISDICTION, THESE WATER CORPORATION DRAWINGS ARE AVAILABLE: TRADE WASTE SAMPLING POINT (HX33-11-30) AND SEALED TRADE WASTE SAMPLING POINTS (HX33-10-10)

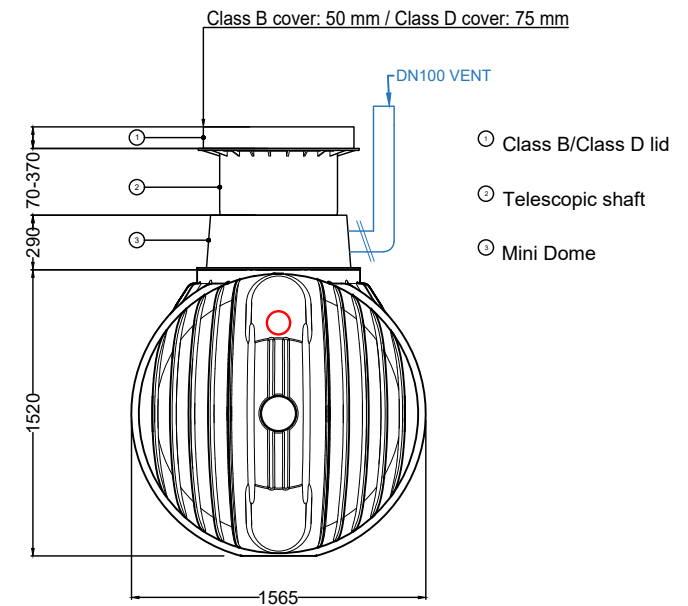


article Neutralising Tank a.k.a. Passive Mixing Tank SC 4000				article no. 31.0106	
drawn ISC		weight 285 kg	comments Extension risers are available.		
date 2026.03.13		tolerance +/- 3%	scale 1:40 @ A4	units mm	
GRAF Australia Pty Ltd 43b Sparks Road, Henderson WA 6166 info@grafaustalia.com.au www.grafaustalia.com.au					



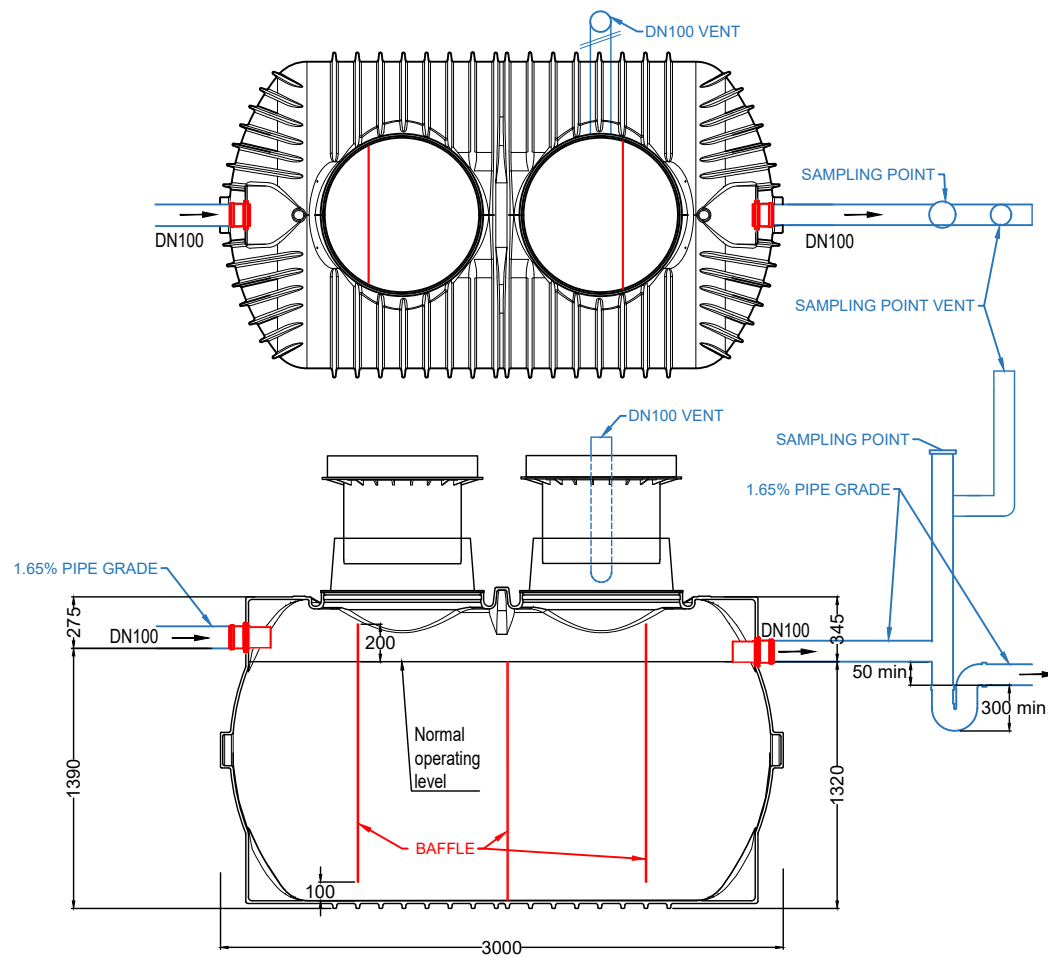


NOTE:

- MANUALS MUST BE OBSERVED
- RED ITEMS ARE PROVIDED
- BLUE ITEMS BY OTHERS
- WHERE SAMPLING POINT REQUIREMENTS ARE NOT SPECIFIED BY RELEVANT AUTHORITY OF JURISDICTION, THESE WATER CORPORATION DRAWINGS ARE AVAILABLE: TRADE WASTE SAMPLING POINT (HX33-11-30) AND SEALED TRADE WASTE SAMPLING POINTS (HX33-10-10)

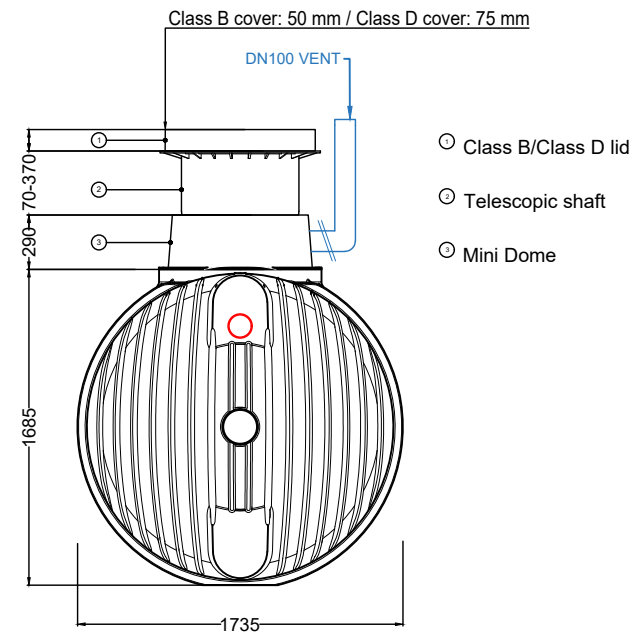


article Neutralising Tank a.k.a. Passive Mixing Tank SC 5000				article no. 31.0107	
drawn ISC		weight 355 kg	comments Extension risers are available.		
date 2026.03.13		tolerance +/- 3%	scale 1:40 @ A4	units mm	GRAF Australia Pty Ltd 43b Sparks Road, Henderson WA 6166 info@grafaustalia.com.au www.grafaustalia.com.au
					



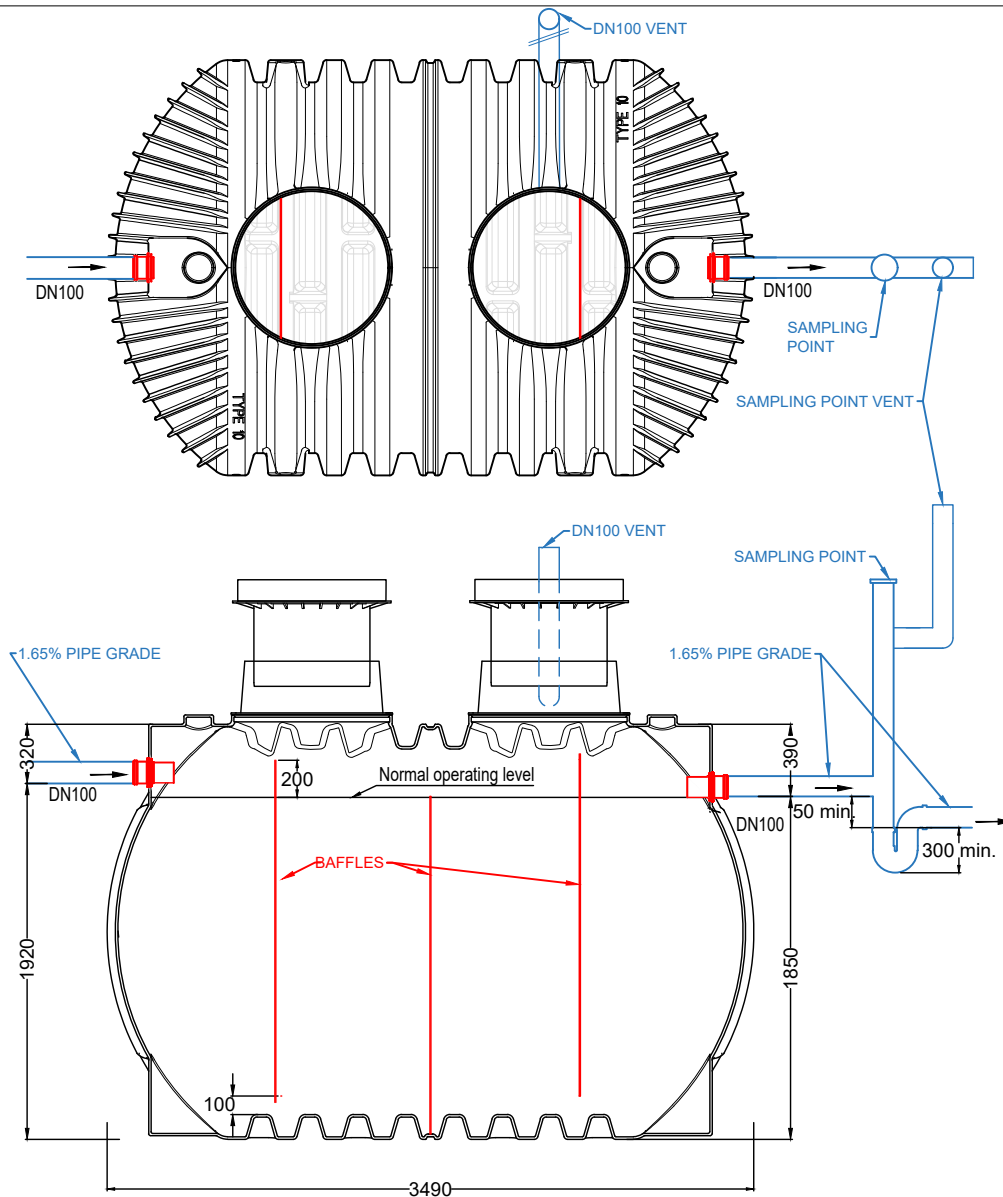


NOTE:

- MANUALS MUST BE OBSERVED
- RED ITEMS ARE PROVIDED
- BLUE ITEMS BY OTHERS
- WHERE SAMPLING POINT REQUIREMENTS ARE NOT SPECIFIED BY RELEVANT AUTHORITY OF JURISDICTION, THESE WATER CORPORATION DRAWINGS ARE AVAILABLE: TRADE WASTE SAMPLING POINT (HX33-11-30) AND SEALED TRADE WASTE SAMPLING POINTS (HX33-10-10)

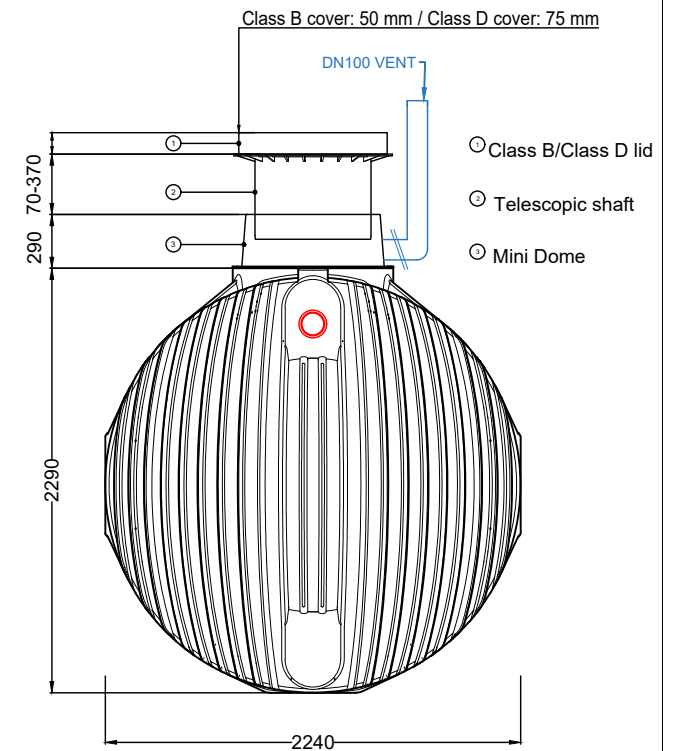


article Neutralising Tank a.k.a. Passive Mixing Tank SC 8000				article no. 31.0109	
drawn ISC		weight 495 kg	comments Extension risers are available.		
date 2026.03.13		tolerance +/- 3%	scale 1:40 @ A4	units mm	
					GRAF Australia Pty Ltd 43b Sparks Road, Henderson WA 6166 info@grafaustalia.com.au www.grafaustalia.com.au 

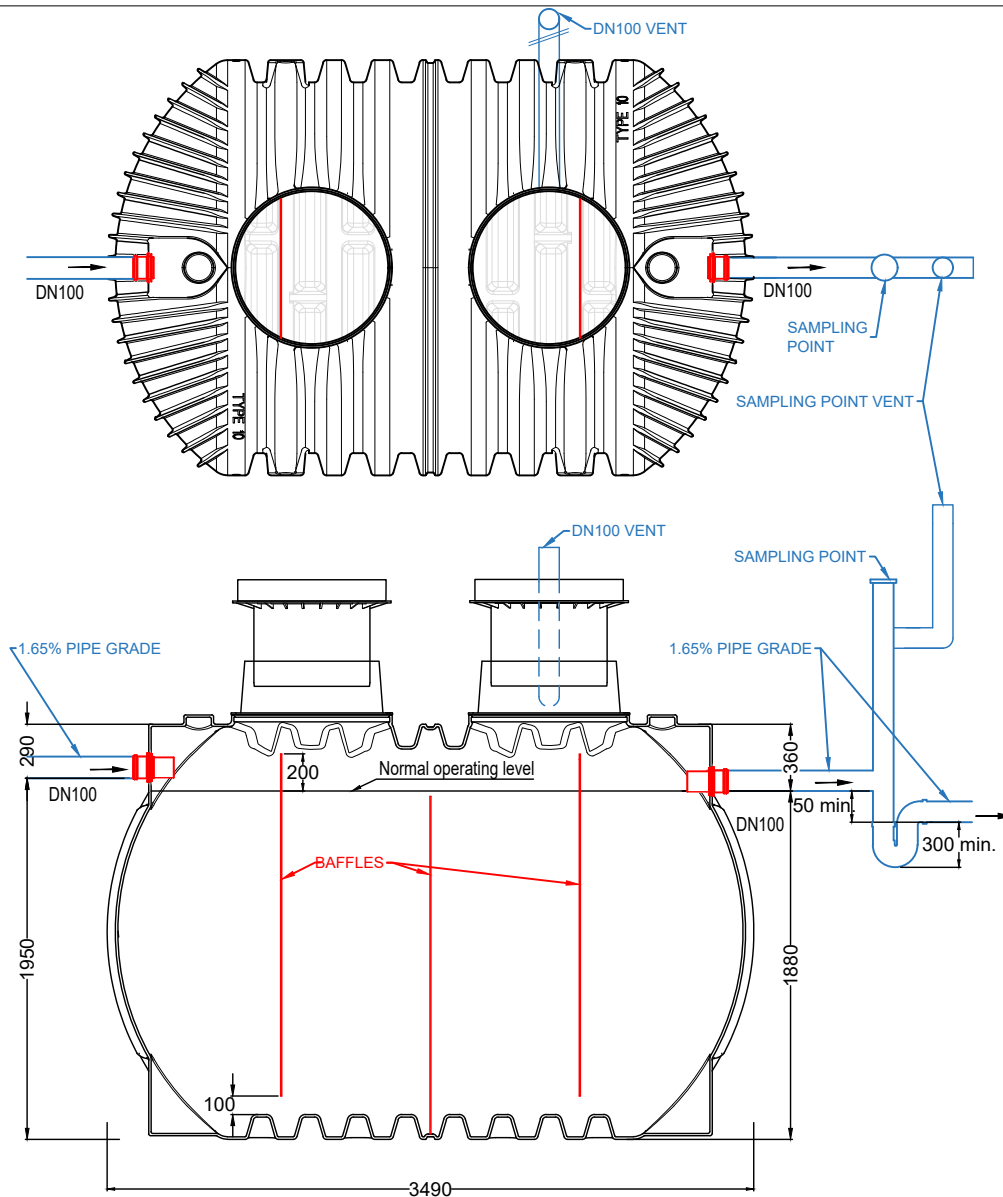

NOTE:

- MANUALS MUST BE OBSERVED
- RED ITEMS ARE PROVIDED
- BLUE ITEMS BY OTHERS
- WHERE SAMPLING POINT REQUIREMENTS ARE NOT SPECIFIED BY RELEVANT AUTHORITY OF JURISDICTION, THESE WATER CORPORATION DRAWINGS ARE AVAILABLE: TRADE WASTE SAMPLING POINT (HX33-11-30) AND SEALED TRADE WASTE SAMPLING POINTS (HX33-10-10)

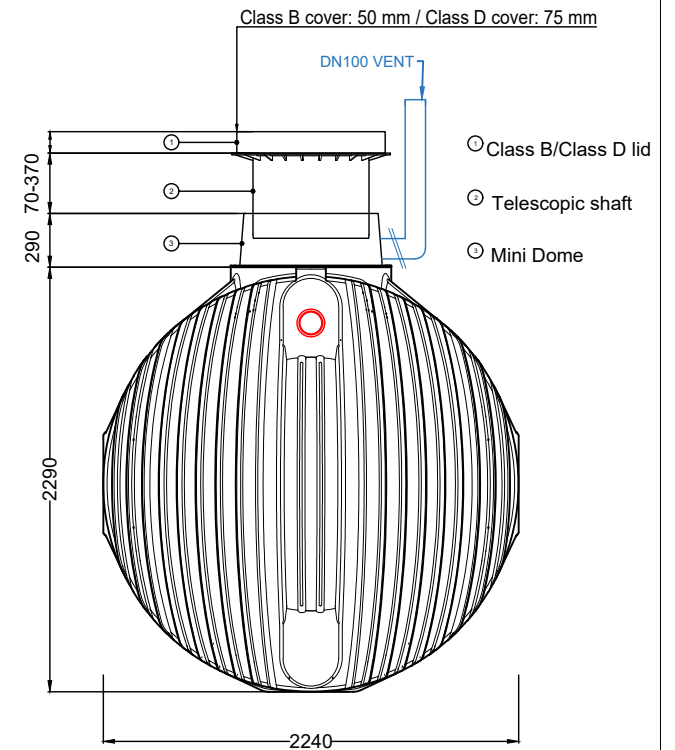

article Neutralising Tank a.k.a. Passive Mixing Tank SC 10000				article no. 31.0109	
drawn ISC		weight 495 kg	comments Extension risers are available.		
date 2026.03.13		tolerance +/- 3%	scale 1:40 @ A4	units mm	GRAF Australia Pty Ltd 43b Sparks Road, Henderson WA 6166 info@grafaustalia.com.au www.grafaustalia.com.au 

