


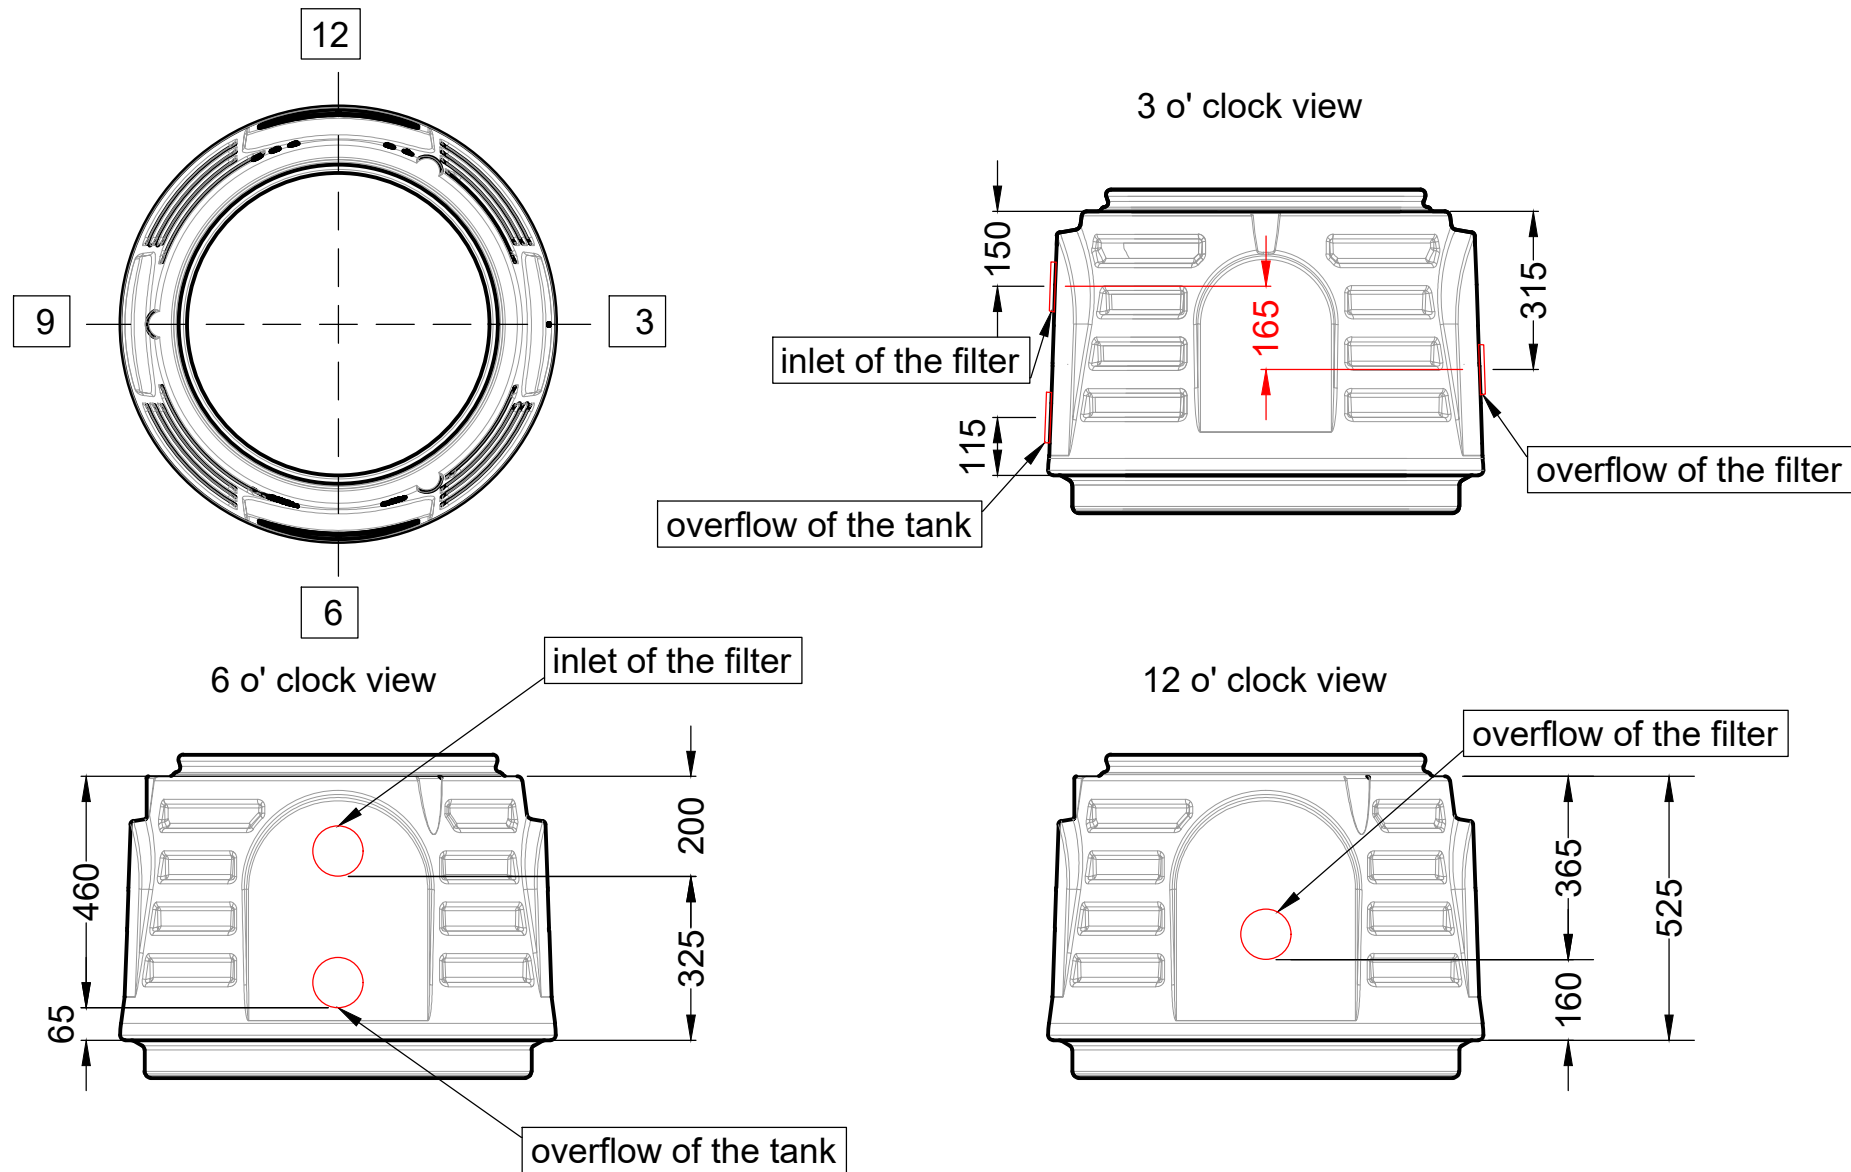

article Filter recommended installation for Garantia dome with 3 x 100mm pre-drilled holes				article no. 06.1123 (blank dome)	
drawn ISC		weight 10kg	comments pre-drilled holes in opposite faces of the dome		
date 2025.07.23		tolerance +/- 3%	scale 1:15	units mm	
				GARANTIA 43b Sparks Road Henderson WA 6166 info@garantia.com.au www.garantia.com/en-au/ 	

